


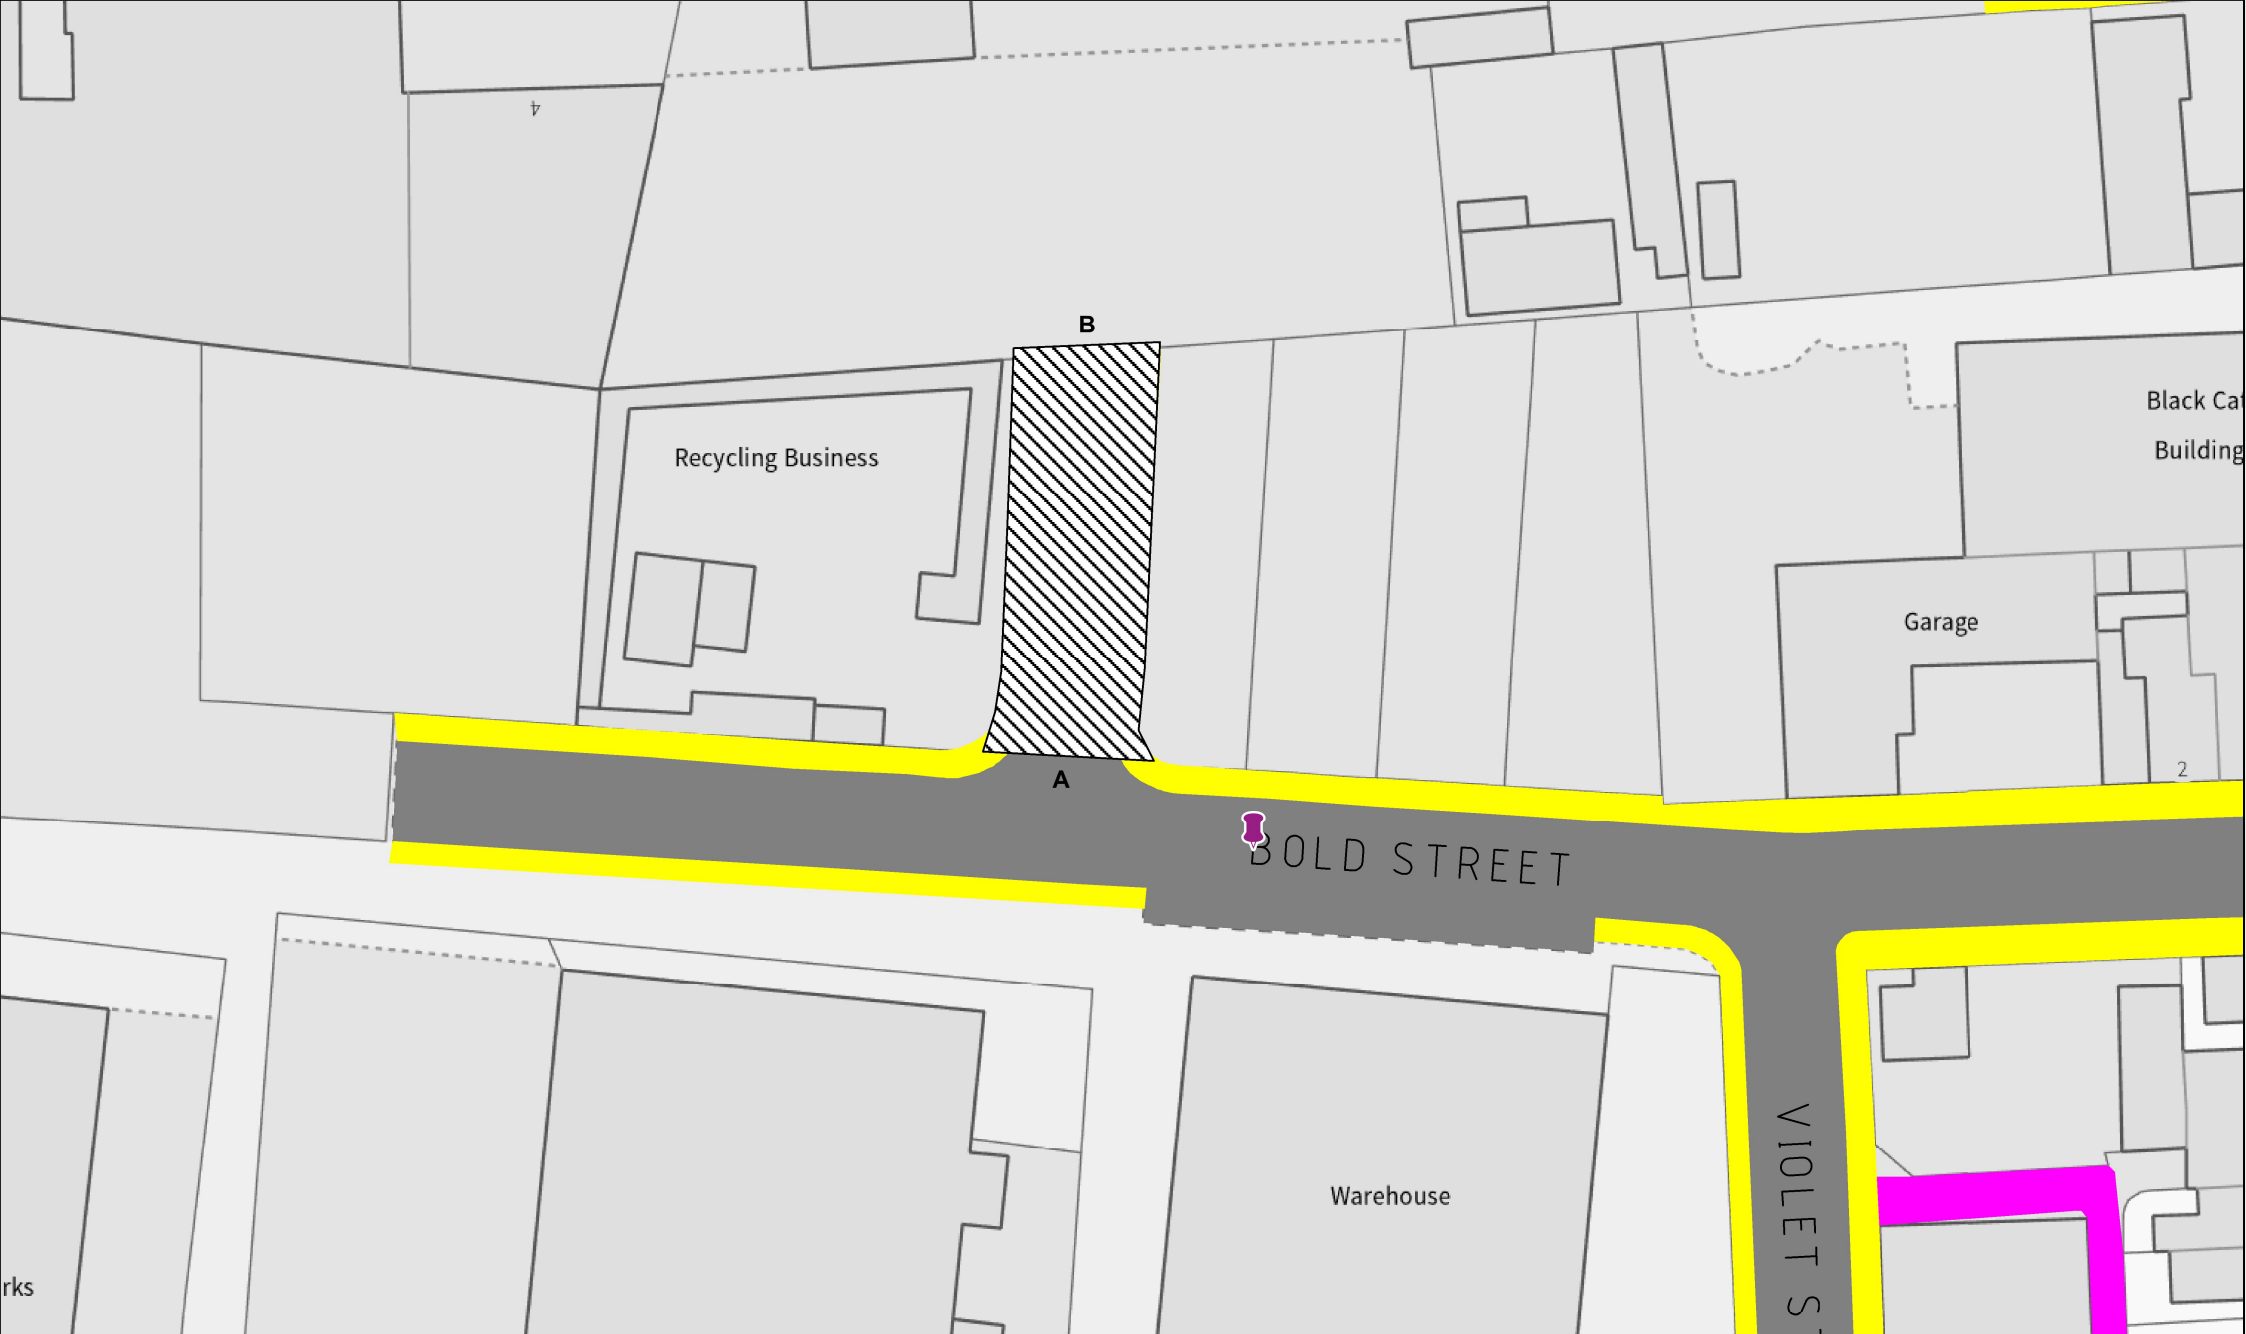

© Crown copyright and database rights 2023 Ordnance Survey 100018552

AREA TO BE
STOPPED UP
scale- 1:1250 @ A4



Tim Gibbs
Operational Director,
Policy Planning & Transportation
Municipal Building, Widnes

04/02/25

Drawn by:
ID

8097