


FOOTPATH TO
BE PROVIDED

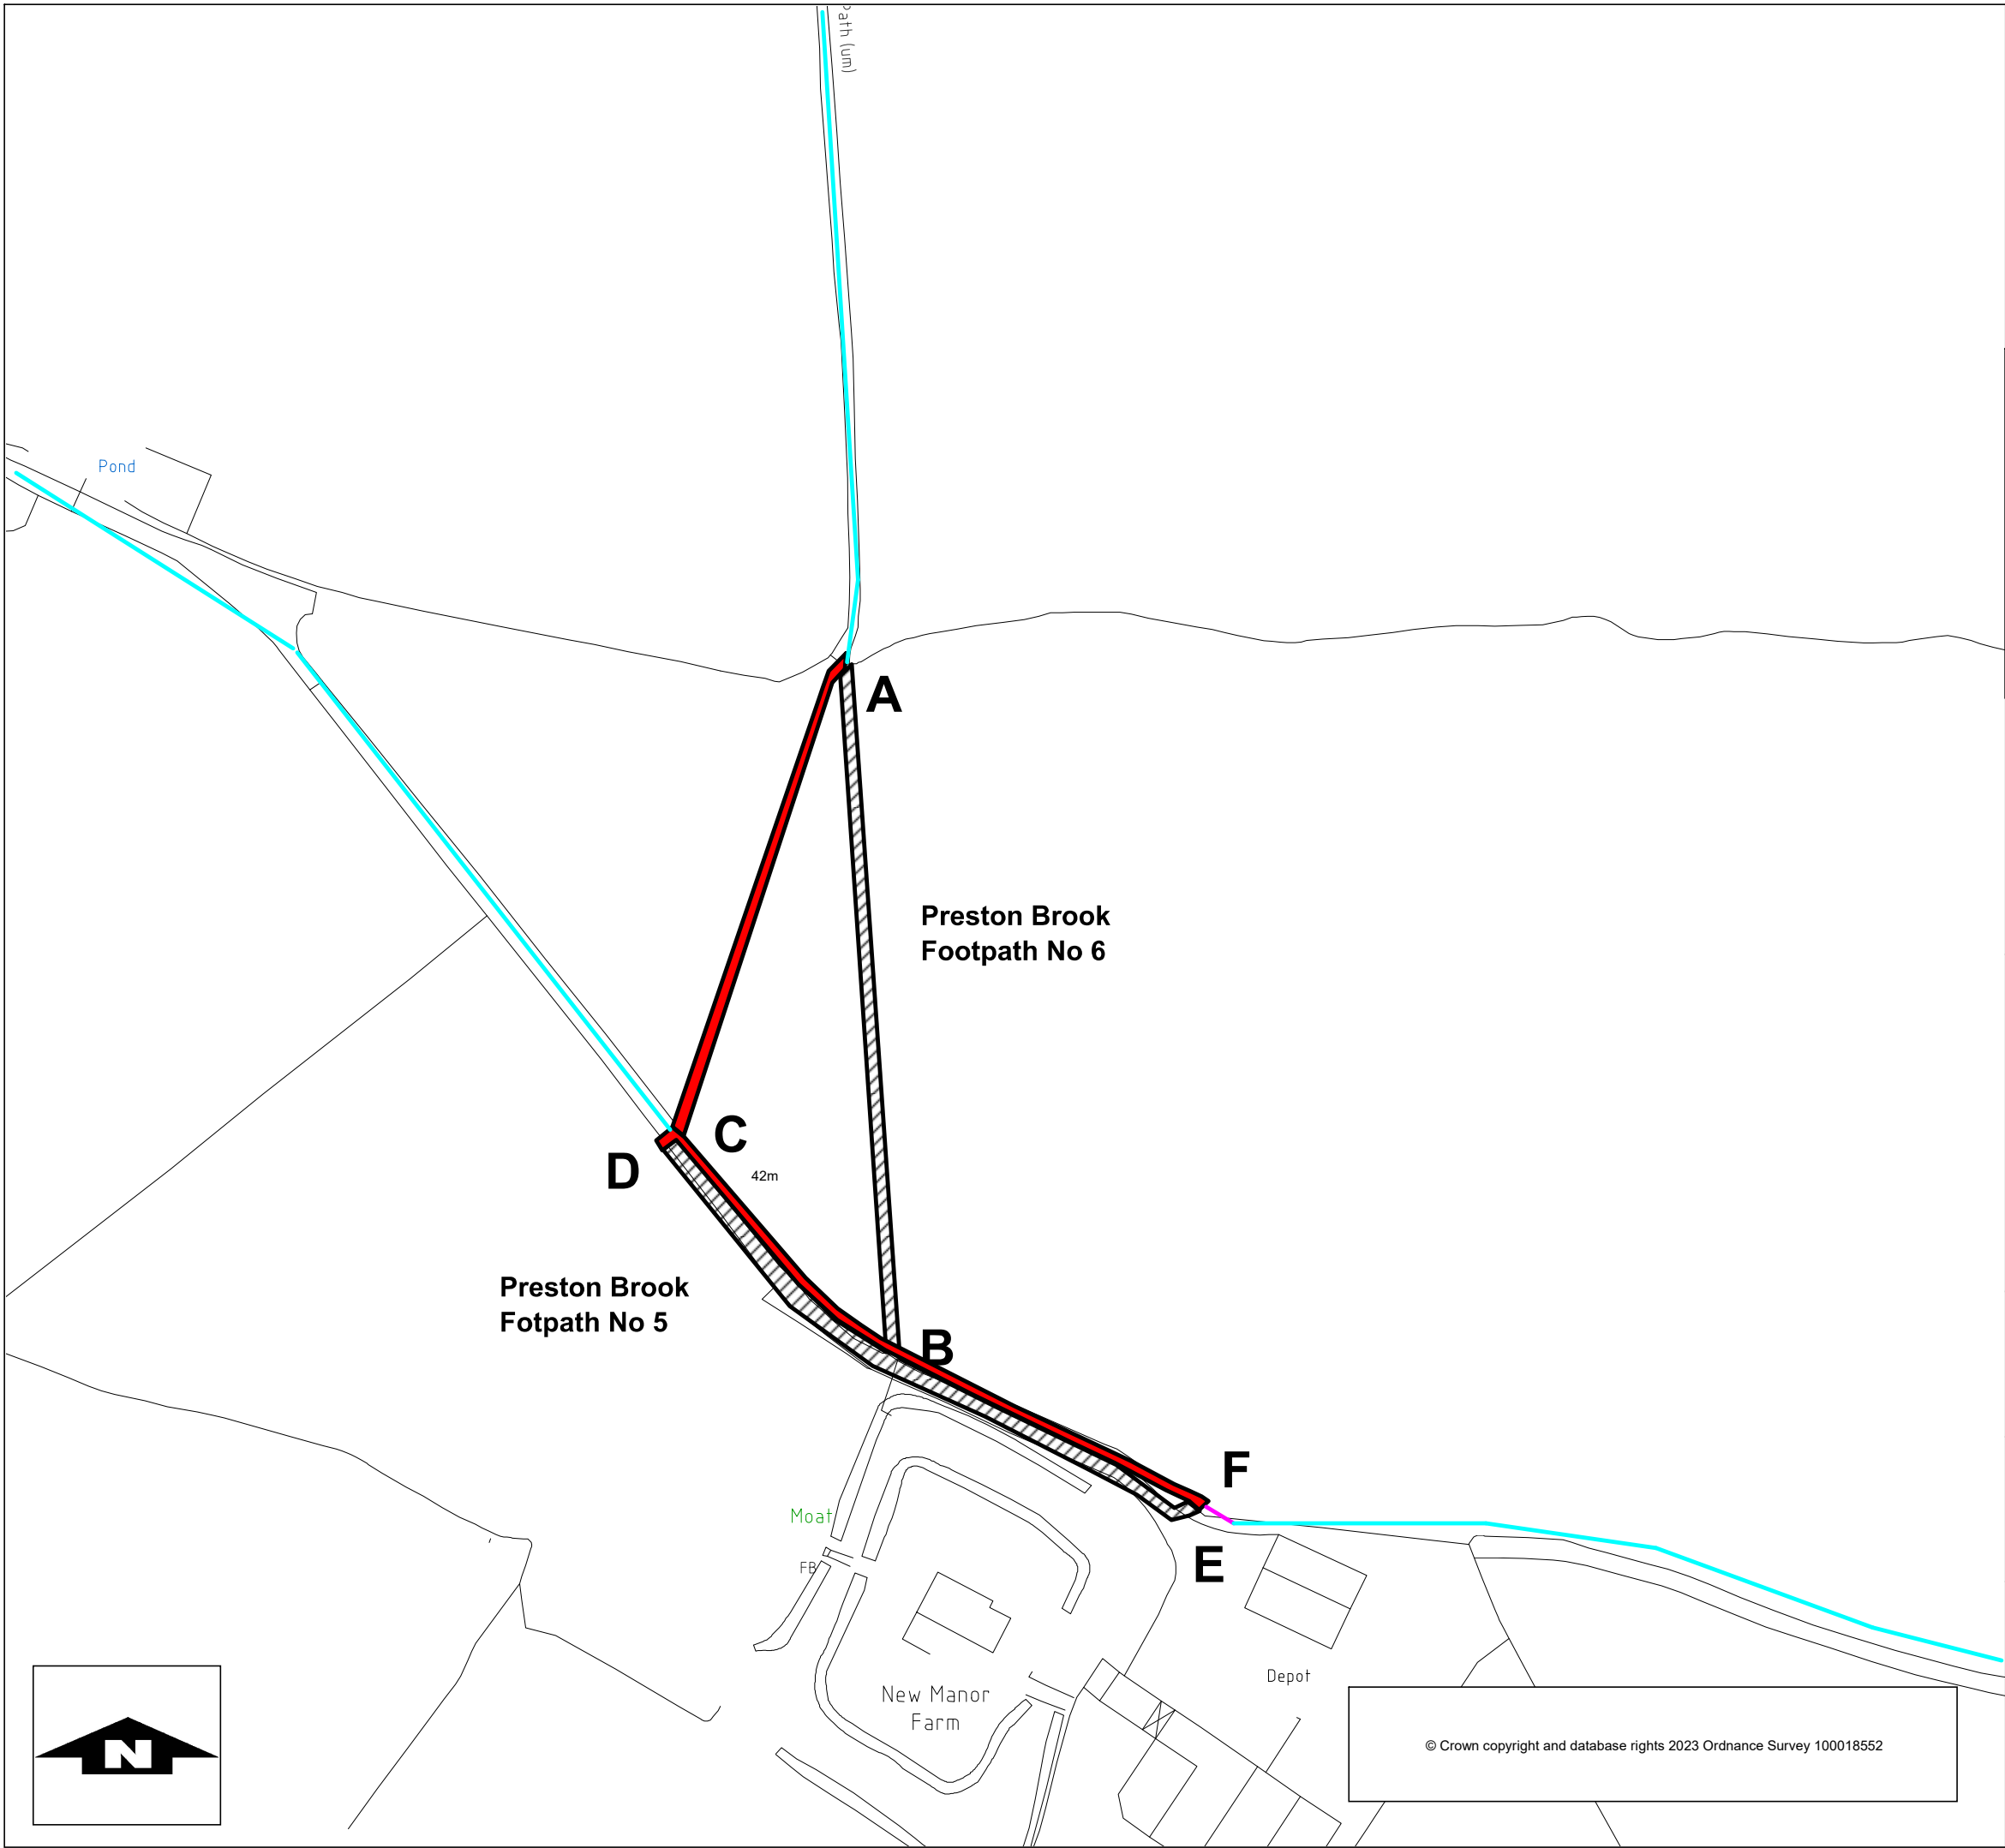

FOOTPATH TO
BE STOPPED UP



LINE OF
EXISTING P.O.W.



Policy Planning & Transportation
Tim Gibbs
Operational Director
Municipal Building, Kingsway
Widnes

HALTON BOROUGH COUNCIL
PROW DIVERSION ORDER SECTION 116
HIGHWAYS ACT 1980
HIGHWAY/FOOTWAYS
PUBLIC RIGHT OF WAY No.x
NEW MANOR ROAD, DARESBUURY

Drawn by:

ID

Checked by:

JF

Scale:

1:1500@A3

Date:

30/06/2023

8070